



MOMENT FRAME

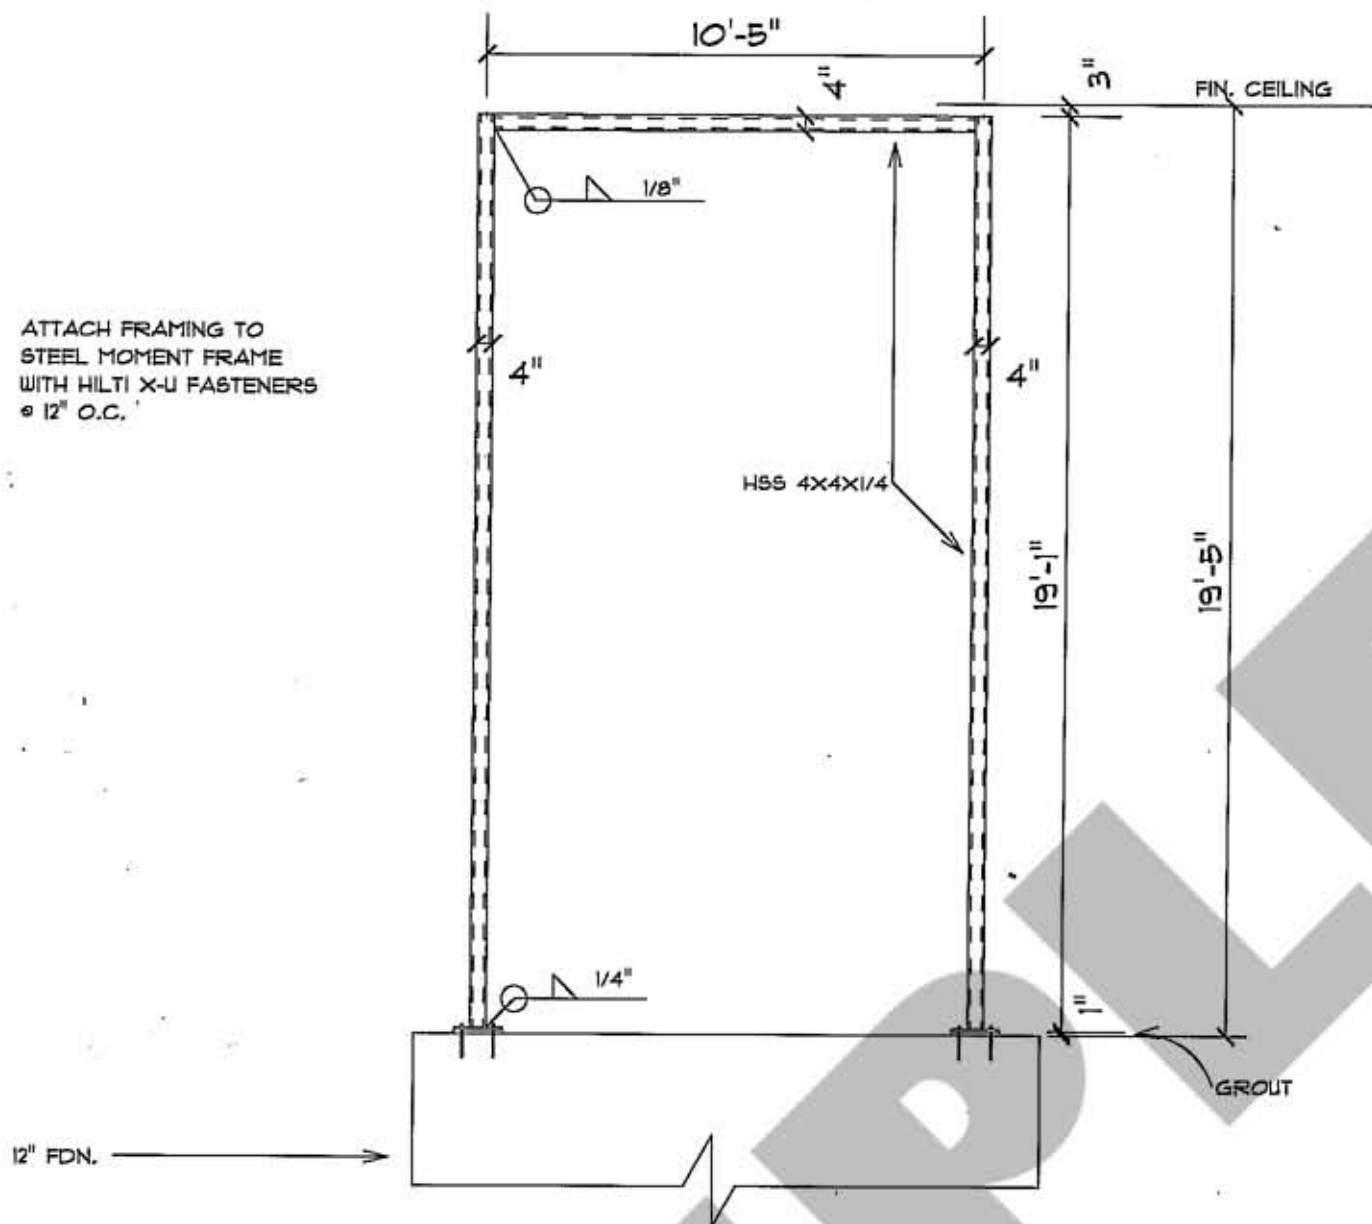

STUDY MOMENT FRAME

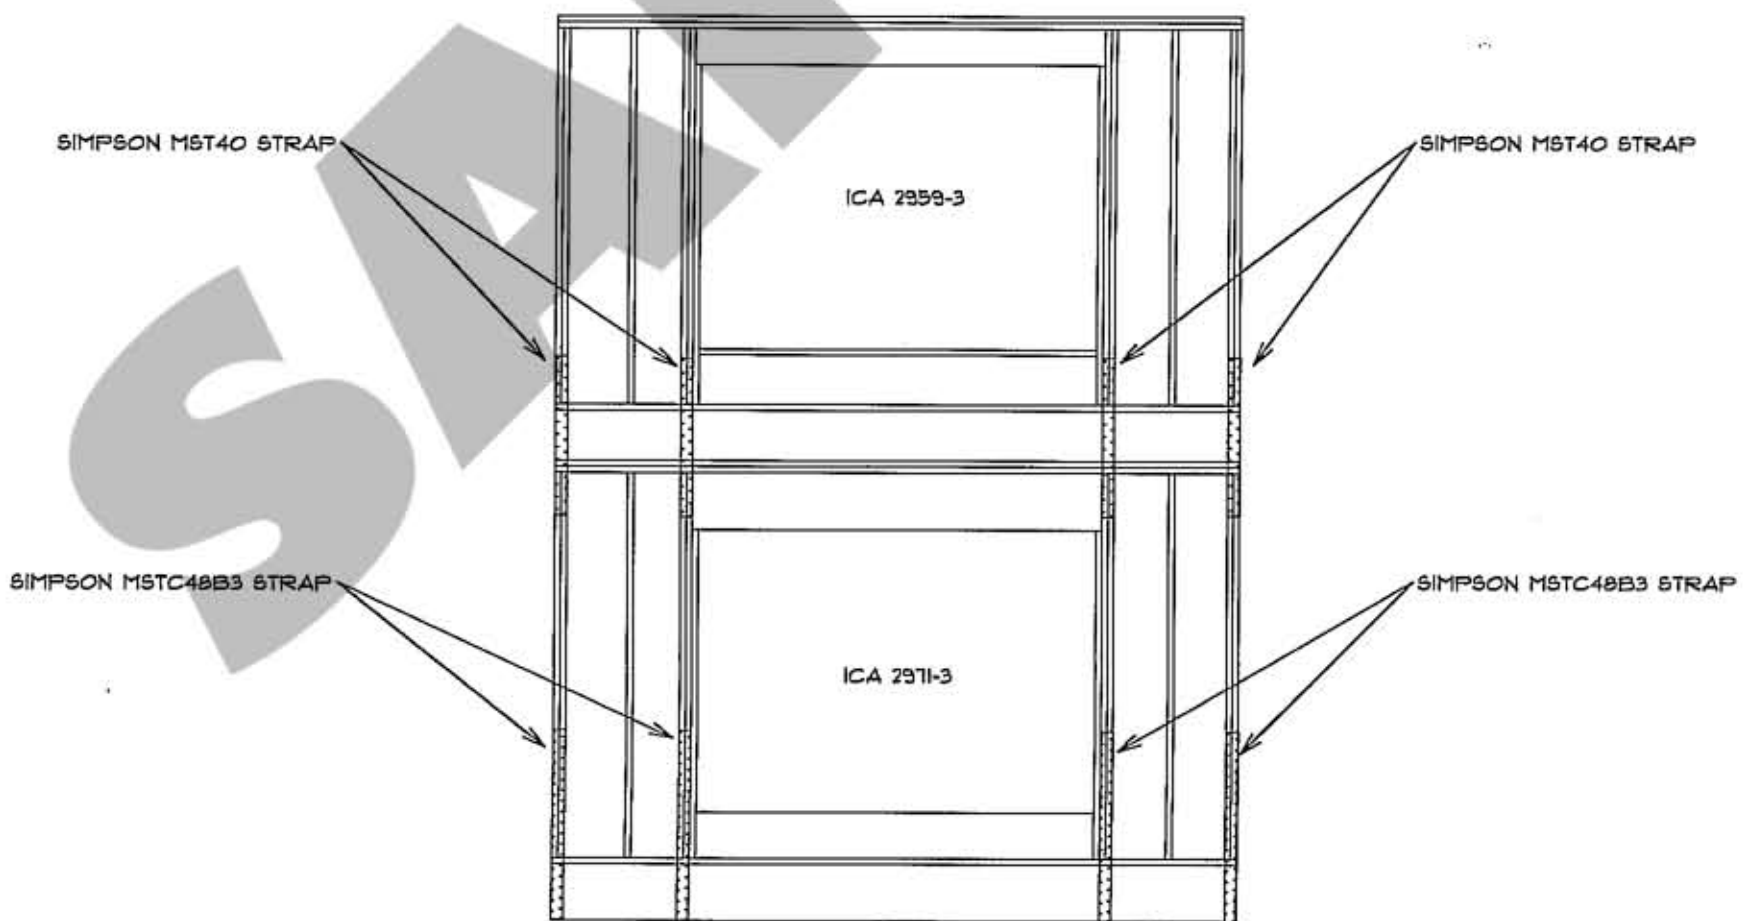

BEDROOM #3 / DINING ROOM STRAPING DETAIL